

Order 125-15/16

Passage: 9-0 on 12/21/2015

Effective 12/31/2015

ETHAN K. STRIMLING (MAYOR)
BELINDA S. RAY (1)
SPENCER R. THIBODEAU (2)
EDWARD J. SUSLOVIC (3)
JUSTIN COSTA (4)

**CITY OF PORTLAND
IN THE CITY COUNCIL**

DAVID H. BRENERMAN (5)
JILL C. DUSON (A/L)
JON HINCK (A/L)
NICHOLAS M. MAVODONES, JR (A/L)

**ORDER AUTHORIZING THE OPTION
TO PURCHASE AND APPROPRIATION OF \$150,000
Re: 212 CANCO ROAD**

ORDERED, that the City Manager is hereby authorized to exercise the option to purchase in the Lease Option Agreement with 212 Canco Road Realty LLC for property at 212 Canco Road, in substantially the form attached hereto; and

BE IT FURTHER ORDERED, that the amount of \$150,000 is hereby appropriated for a one-time fee to exercise the option to purchase the property at 212 Canco Road; and

BE IT FURTHER ORDERED, that the City Manager or his or her designee is hereby authorized to execute whatever documents are necessary to effect the intent and purpose of the Agreement.

COMMERCIAL LEASE (NET LEASE)

1. PARTIES 212 Canco Realty LLC, a Maine limited liability company, with a mailing address of 212 Canco Road, Portland, ME 04103 ("LANDLORD"), hereby leases to the City of Portland, Maine, a Maine municipality with a mailing address of 389 Congress St., Portland, Maine Attn: Corporation Counsel ("TENANT"), and TENANT hereby leases from LANDLORD the following described premises.
2. LEASED PREMISES The leased premises are deemed to contain 18,695 square feet of warehouse space, as shown on the attached Exhibit A. The leased premises are located at 212 Canco Road, Portland, Maine. Together with the right to use, in common with others entitled thereto, the hallways and stairways necessary for access to the leased premises. TENANT shall also have the right to use, in common with others, parking spaces at the rear of the building in areas designated by LANDLORD. The leased premises are accepted in "as is" condition except if specifically set forth to the contrary in this Lease. TENANT acknowledges that: a) LANDLORD has made no representations and TENANT is not relying on any representations about the leased premises, their suitability for any particular use and/or the physical condition thereof; and b) that TENANT has conducted its own due diligence inquiries with respect to the leased premises and is satisfied with the results thereof.
3. TERM  The term of this Lease shall be for one (1) years, unless sooner terminated as herein provided, commencing on ~~September-1, 2013~~ ^{OCT 1, 2013} (the "Commencement Date") and ending on ~~October 31, 2014~~ ^{October 31, 2014}. However, The TENANT shall have the right to terminate this Lease at any time for its convenience on prior written Notice to LANDLORD, upon 30 days notice. If this Lease is terminated by the TEANT for convenience, the TENANT shall pay the LANDLORD for any unpaid, unrecovered, or unrecoverable out of pocket amounts actually expended or incurred in reliance on this Lease prior to the effective date of such notice.
4. RENT TENANT shall pay to LANDLORD base rent at the rate of Three Dollars and Sixty Cents (\$3.60) per square foot, in the annual amount of Sixty-Seven Thousand Three Hundred and Two Dollars (\$67,302), payable in advance in equal monthly installments in the amount of Five Thousand Eight Dollars and Fifty Cents (\$5,608.50) on the first day of each month during the term without deduction or setoff, said rent to be prorated for portions of a calendar month at the beginning or end of said term, all payments to be made to LANDLORD or to such agent and at such place as LANDLORD shall from time to time in writing designate; provided, however, that TENANT shall pay the first month's rent and the last month's rent contemporaneously with the execution of this Lease. If TENANT does not pay base rent, supplemental and additional rents, or other fees and charges when due pursuant to the term of this Lease, then LANDLORD, in its sole discretion, may charge, in addition to any other remedies it may have, a late charge for each month or part thereof that TENANT fails to pay the amount due after the due date. The late charge shall be equal to four percent (4%) of the amount due LANDLORD each month in addition to the rent then due.
5. RENT ADJUSTMENT Commencing on the Commencement Date, TENANT will pay to LANDLORD as additional rent hereunder, in accordance with subparagraph B of this Article, 27.9% of all real estate taxes on the land and buildings of which the leased premises are a part in each year of the term of this Lease or any extension or renewal thereof and proportionately for any part of a fiscal year in which this Lease commences or ends. If LANDLORD obtains an abatement of any such excess real estate tax, a proportionate share of such abatement, less the reasonable fees and costs incurred in obtaining the same, if any, shall be refunded to TENANT.
 - A. TAXES
 - B. OPERATING COSTS Commencing on the Commencement Date, TENANT shall pay to LANDLORD as additional rent hereunder in accordance with subparagraph B of this Article, 27.9% of all operating expenses. Operating expenses are defined for the purposes of this agreement as operating expenses per annum of the building and its appurtenances and all exterior areas, yards, plazas, sidewalks, landscaping, parking areas, and the like then (i.e. as of said last day of the calendar year concerned) located outside of the building but related thereto and the parcels of land on which they are located (said building appurtenances, exterior areas, and land hereinafter referred to in total as the "building"). Operating expenses include, but are not limited to: (i) all costs of furnishing electricity, heat, air-conditioning, water and sewer and other utility services and facilities to the building; (ii) all costs of any insurance carried by LANDLORD related to the building; (iii) all costs for common area cleaning and janitorial services; (iv) all costs of maintaining the building including the operation and repair of heating and air conditioning equipment and any other common building equipment, and all repairs, improvements and replacements required by law or necessary to keep the building in a well maintained condition; (v) all costs of snow and ice removal, landscaping and grounds care; (vi) all other costs of the management of the building, including, without limitation property management fees; and (vii) all other reasonable costs relating directly to the ownership, operation, maintenance and management of the building by LANDLORD. TENANT's share of operating expenses shall be prorated should this Lease be in effect with respect to only a portion of any calendar year.

LANDLORD estimates that taxes and operating costs during the first year of the term of this Lease shall be approximately Two Dollars (\$2.00) per square foot. During each year of the term of this Lease, TENANT shall make monthly estimated payments to LANDLORD, as additional rent for TENANT'S share of real estate taxes and operating expenses for the then current year. Said estimated monthly payments shall be made along with base rent payments and shall be equal to one twelfth (1/12) of TENANT'S annualized share of LANDLORD'S real estate taxes and operating expenses for the current year. Within one hundred and twenty (120) days after the end of each calendar year, LANDLORD shall deliver to TENANT a statement showing the amount of such real estate taxes and operating expenses also showing TENANT'S share of the same. In the event that TENANT does not object to such statement in writing within ninety (90) days of receipt of same, such statement shall be deemed accurate. Upon written request by TENANT to LANDLORD made within said ninety (90) day period, LANDLORD shall provide to TENANT reasonable supporting documentation for any item of expense on such statement objected to by TENANT. TENANT shall, within thirty (30) days after such delivery, pay TENANT'S share to LANDLORD, as additional rent, less any estimated payments. If the estimated payments exceed TENANT'S share, then the excess shall be applied to the next year's monthly payments for estimated increases.

6. UTILITIES

TENANT shall pay, as they become due, all bills for electricity and other utilities (whether they are used for furnishing heat or other purposes) that are furnished to the leased premises and presently separately metered, all bills for fuel furnished to a separate tank servicing the leased premises exclusively, and all charges for telephone and other communication systems used at and supplied to the leased premises. LANDLORD agrees to furnish water for ordinary drinking, cleaning, lavatory and toilet facilities and reasonable heat and air conditioning, if installed as part of the structure of the building (except to the extent that the same are furnished through separately metered utilities or separate fuel tanks as set forth above) so as to maintain the leased premises and common areas of the building at comfortable levels during normal business hours on regular business days of the heating and air condition seasons of each year, to furnish elevator service, if installed as a part of the structure of the building, and to light passageways and stairways during business hours, and to furnish such common area cleaning service as is customary in similar building in said city or town, all subject to interruption due to any accident, to the making of repairs, alterations or improvements, to labor difficulties, to trouble in obtaining fuel, electricity, service, or supplies from the sources from which they are usually obtained for said building, or to any cause beyond LANDLORD'S control.

LANDLORD shall have no obligation to provide utilities or equipment other than the utilities and equipment within the leased premises as of the commencement date of this Lease. In the event TENANT requires additional utilities or equipment, the installation and maintenance thereof shall be TENANT'S sole obligation, provided that such installation shall be subject to the written consent of LANDLORD.

7. USE OF LEASED PREMISES

TENANT shall use the leased premises only for the purpose of making vehicle repairs and adjustments, and any other use permitted by law and local ordinance. If such use increases the cost of LANDLORD'S insurance on the building, TENANT shall pay, as additional rent hereunder, any such increase. Neither LANDLORD nor LANDLORD'S BROKER have made any representations to TENANT regarding the uses of the leased premises allowed under applicable law, and TENANT acknowledges and agrees that TENANT assumes all responsibility and risk for investigating the same.

8. COMPLIANCE WITH LAWS

TENANT agrees to conform to the following provisions during the entire term of this Lease: (i) TENANT shall not injure or deface the leased premises or building; (ii) No auction sale, inflammable fluids, chemicals, nuisance, objectionable noise or odor shall be permitted on the leased premises; (iii) TENANT shall not permit the use of the leased premises for any purpose other than set forth herein or any use thereof which is improper, offensive, contrary to law or ordinance, or liable to invalidate or increase the premiums for any insurance on the building or its contents or liable to render necessary any alterations or additions to the building; and (iv) TENANT shall not obstruct in any manner any portion of the building not hereby demised or the sidewalks or approaches to said building or any inside or outside windows or doors. TENANT shall observe and comply with all codes, ordinances, laws, regulations and other governmental or quasi-governmental orders or inspections affecting TENANT, the leased premises and/or TENANT'S use and all reasonable rules and security regulations now or hereafter made by LANDLORD for the care and use of the leased premises, the building, its facilities and approaches. TENANT agrees to keep the leased premises equipped with all safety appliances and make all accessibility alterations, improvements or installations to the building, and/or accommodations in TENANT'S use thereof required by law or any public authority as a result of TENANT'S use or occupancy of the premises or TENANT'S alterations or additions thereto, which alterations, improvements and installations shall be subject to LANDLORD'S consent as provided in this Lease.

9. MAINTENANCE

A. TENANT'S OBLIGATIONS

TENANT acknowledges by entry thereupon that the leased premises are in good and satisfactory order, repair and condition, and covenants during said term and further time as TENANT holds any part of said premises to keep the leased premises (including without limitation windows, doors and all systems serving exclusively the leased premises) in as good order, repair and condition as the same are in at the commencement of said term, or may be put in thereafter, damage by fire or unavoidable casualty and reasonable use and wear only excepted. Notwithstanding anything to the contrary herein, if TENANT has leased ground floor space, TENANT covenants to keep all plate glass windows in good repair and condition and to carry adequate insurance to provide for the replacement of any such plate glass which is damaged or destroyed.

B. LANDLORD'S OBLIGATIONS


LANDLORD agrees to maintain and repair the roof, exterior walls and structure of the building of which the leased premises are a part, building systems not exclusively serving the leased premises and the common areas, in the same condition as they are at the commencement of the term or as it may be put in during the term of this Lease, reasonable wear and tear, damage by fire and other casualty only excepted, unless such maintenance or repair is made necessary by fault or neglect of TENANT or the employees, contractors, agents or invitees of TENANT, in which case such maintenance or repair shall be at the expense of TENANT and TENANT shall pay all costs therefor.

10. ALTERATIONS-
ADDITIONS
- TENANT shall not make any alterations or additions, or permit the making of any holes in any part of said building (except for nail holes for hanging art), or paint or place any signs, drapes, curtains, shades, awnings, aerials or flagpoles or the like, or permit anyone except TENANT to use any part of the leased premises for desk space or for mailing privileges without on each occasion obtaining prior written consent of LANDLORD. TENANT may install signs of the following dimensions in the following locations, which signs shall be installed at TENANT'S sole expense, in compliance with all applicable laws and ordinances, and subject to LANDLORD'S prior approval, which shall not be unreasonably withheld. TENANT shall not suffer or permit any lien of any nature or description to be placed against the building, the leased premises or any portion thereof, and in the case of any such lien attaching to immediately pay and remove the same; this provision shall not be interpreted as meaning that TENANT has any authority or power to permit any lien of any nature or description to attach or to be placed upon LANDLORD'S title or interest in the building, the leased premises, or any portion thereof.
11. ASSIGNMENT-
SUBLEASING
- TENANT shall not by operation of law or otherwise, assign, mortgage or encumber this Lease, or sublet or permit the leased premises or any part thereof to be used by others, without LANDLORD'S prior express written consent in each instance [which consent shall not be unreasonably withheld] (cross out if not applicable). In any case where LANDLORD shall consent to such assignment or subletting, TENANT named herein and any guarantor of this Lease shall remain fully liable for the obligations of TENANT hereunder, including, without limitation, the obligation to pay the rent and other amounts provided under this Lease. For purposes of this Lease, the sale of controlling interest in the stock of a corporate TENANT, sale of the controlling membership interest in an LLC or similar entity, or the change of a general partner of a partnership TENANT shall constitute an assignment of this Lease.
12. SUBORDINATION
AND QUIET
ENJOYMENT
- This Lease automatically shall be subject and subordinate to any and all mortgages, deeds of trust and other instruments in the nature of a mortgage, that is now or at any time hereafter a lien or liens on the property of which the leased premises are a part and TENANT shall, within ten (10) days after they are requested, promptly execute and deliver such written instruments as shall be necessary to show the subordination of this Lease to said mortgages, deeds of trust or other such instruments in the nature of a mortgage. Provided TENANT performs all of its obligations under this Lease, TENANT shall be entitled to the quiet enjoyment of the leased premises; provided TENANT covenants that it holds the leased premises subject to all easements, covenants and other matters of record, and agrees to abide by same to the extent the same affect the leased premises. TENANT agrees to sign within ten (10) days after they are requested, such estoppel certificates as are requested by LANDLORD or LANDLORD's lender.
13. LANDLORD'S
ACCESS
- LANDLORD or agents of LANDLORD may, at all reasonable times during the term of this Lease, enter the leased premises (i) to examine the leased premises and, if LANDLORD shall so elect, to make any repairs or additions LANDLORD may deem necessary and, at TENANT'S expense, to remove any alterations, additions, signs, drapes, curtains, shades, awnings, aerials or flagpoles, or the like, not consented to in writing, (ii) to show the leased premises to prospective purchasers and mortgagees, and (iii) to show the leased premises to prospective tenants during the six (6) months preceding the expiration of this Lease. LANDLORD reserves the right at any time within six (6) months before the expiration of this Lease to affix to any suitable part of the leased premises a notice for leasing the leased premises and to keep the signage affixed without hindrance or molestation. LANDLORD also reserves the right at any time to affix to any suitable part of the leased premises a notice for selling the leased premises or property of which the leased premises are a part and to keep the signage affixed without hindrance or molestation.
14. INDEMNIFICA-
TION AND
LIABILITY
- Subject to and limited by the defenses and immunities afforded by the Maine Tort Claims Act and other applicable law, TENANT will defend and, except to the extent caused solely by the negligence or willful conduct of LANDLORD, will indemnify LANDLORD and its employees, agents and management company, and save them harmless from any and all injury, loss, claim, damage, liability and expense (including reasonable attorney's fees) in connection with the loss of life, personal injury or damage to property or business, arising from, related to, or in connection with the occupancy or use by TENANT of the leased premises or any part of LANDLORD'S property or the building, or occasioned wholly or in part by any act or omission of TENANT, its contractors, subcontractors, subtenants, licensees or concessionaires, or its or their respective agents, servants or employees while on or about the leased premises. TENANT shall also pay LANDLORD'S expenses, including reasonable attorney's fees, incurred by LANDLORD in successfully enforcing any obligation, covenant or agreement of this Lease or resulting from TENANT's breach of any provisions of this Lease (including without limitation any attorneys' fees incurred to monitor or intervene in any bankruptcy proceeding involving TENANT), or any document, settlement or other agreements related to this Lease. The provisions of this Article shall survive the termination or earlier expiration of the term of this Lease. Without limitation of any other provision herein, neither LANDLORD, its employees, agents nor management company shall be liable for, and TENANT hereby releases them from all claims for, any injuries to any person or damages to property or business sustained by TENANT or any person claiming through TENANT due to the building or any part thereof (including the premises), or any appurtenances thereof, being in need of repair or due to the happening of any accident in or about the building or the leased premises or due to any act or negligence of TENANT or of any employee or visitor of TENANT. Without limitation, this provision shall apply to injuries and damage caused by nature, rain, snow, ice, wind, frost, water, steam, gas or odors in any form or by the bursting or leaking of windows, doors, walls, ceilings, floors, pipes, gutters, or other fixtures; and to damage caused to fixtures, furniture, equipment and the like situated at the leased premises, whether owned by TENANT or others. Notwithstanding the foregoing, all obligations of indemnification herein by TENANT to the Landlord are subject to, and limited by, the limitation of liability, defenses and immunities available to the TENANT under the Maine Tort Claims Act (14 M.R.S.A. § 8101 et seq.) (as it may be amended from time to time) or under any other applicable law. Landlord shall give the TENANT prompt notice of any matter as to which it may seek indemnity hereunder, and shall not settle any such matter without the City's consent.

DUS [Signature]

15. TENANT'S LIABILITY INSURANCE LANDLORD acknowledges having been informed by TENANT that TENANT self-insures for the risks generally that would be covered by commercial general liability insurance, in connection with the Maine Municipal Associations 'Risk Management Pool.'
16. FIRE CASUALTY- EMINENT DOMAIN Should a substantial portion of the leased premises, or of the property of which they are a part, be damaged by fire or other casualty, or be taken by eminent domain, LANDLORD may elect to terminate this Lease. When such fire, casualty, or taking renders the leased premises unfit for use and occupation and LANDLORD does not so elect to terminate this Lease, a just and proportionate abatement of rent shall be made until the leased premises, or in the case of a partial taking what may remain thereof, shall have been put in proper condition for use and occupation. LANDLORD reserves and excepts all rights to damages to the leased premises and building and the leasehold hereby created, accrued or subsequently accruing by reason of anything lawfully done in pursuance of any public, or other, authority; and by way of confirmation, TENANT grants to LANDLORD all TENANT'S rights to such damages and covenants to execute and deliver such further instruments of assignment thereof as LANDLORD may from time to time request. LANDLORD shall give TENANT notice of its decision to terminate this Lease or restore the premises within ninety (90) days after any occurrence giving rise to LANDLORD'S right to so terminate or restore. Notwithstanding anything to the contrary contained herein, LANDLORD'S obligation to put the leased premises or the building in proper condition for use and occupation shall be limited to the amount of the proceeds from any insurance policy or policies or of damages which accrue by reason of any taking by a public or other authority, which are available to LANDLORD for such use.
17. DEFAULT AND BANKRUPTCY In the event that:
- (a) TENANT shall default in the payment of any installment of rent or other sum herein specified when due which default is not corrected within seven (7) days after written notice thereof; or
 - (b) TENANT shall default in the observance or performance of any other of the TENANT'S covenants, agreements, or obligations hereunder and such default shall not be corrected within ten (10) days after written notice thereof; or
 - (c) The leasehold hereby created shall be taken on execution, or by other process of law; or
 - (d) Any assignment shall be made of TENANT'S property for the benefit of creditors, or a receiver, guardian, conservator trustee in bankruptcy or similar officer shall be appointed by a court of competent jurisdiction to take charge of all or any part of TENANT'S property, or a petition is filed by TENANT under any bankruptcy, insolvency or other debtor relief law,
- then and in any of said cases (notwithstanding any license of any former breach of covenant or waiver of the benefit hereof or consent in a former instance), LANDLORD shall be entitled to all remedies available to LANDLORD at law and equity including without limitation, the remedy of forcible entry and detainer, and LANDLORD lawfully may, immediately or at any time thereafter, and without demand or notice, mail a notice of termination to TENANT, or, if permitted by law, enter into and upon the leased premises or any part thereof in the name of the whole and repossess the same as of its former estate, and expel TENANT and those claiming through or under it and remove it or their effects without being deemed guilty of any manner of trespass, and without prejudice to any remedies which might otherwise be used for arrears of rent or preceding breach of covenant, and upon such mailing or entry as aforesaid, this Lease shall terminate; and TENANT covenants and agrees, notwithstanding any entry or re-entry by LANDLORD, whether by summary proceedings, termination, or otherwise, that TENANT shall, as of the date of such termination, immediately be liable for and pay to LANDLORD the entire unpaid rental and all other balances due under this Lease for the remainder of the term. In addition, TENANT agrees to pay to LANDLORD, as damages for any above described breach, all costs of reletting the leased premises including real estate commissions and costs of renovating the premises to suit any new tenant, and TENANT agrees to reimburse LANDLORD for all attorneys' and paralegals' fees incurred by LANDLORD in connection with a TENANT default, including without limitation such fees incurred in connection with a bankruptcy proceeding.
18. NOTICE Any notice from LANDLORD to TENANT relating to the leased premises or to the occupancy thereof, shall be deemed duly served, upon mailing to: City of Portland Corporation Counsel, 389 Congress St., Portland, ME 04101-3509 , certified mail, return receipt requested, postage prepaid,. Such notice shall be deemed served on the date postmarked, and any time period in this Lease running from the date of notice shall commence on the date of postmark. Any notice from TENANT to LANDLORD relating to the leased premises or to the occupancy thereof, shall be deemed duly served, if mailed to LANDLORD by registered or certified mail, return receipt requested, postage prepaid, addressed to LANDLORD at LANDLORD'S address set forth in Article 1, or at such other address as LANDLORD may from time to time advise in writing.
19. SURRENDER TENANT shall at the expiration or other termination of this Lease peaceably yield up the leased premises and all additions, alterations, fixtures (including those installed by TENANT), and improvements thereto in good order, repair and condition, damage by fire, unavoidable casualty, and reasonable wear and tear only excepted, first moving all goods and effects not attached to the leased premises, repairing all damage caused by such removal, and leaving the leased premises clean and tenantable. If LANDLORD in writing permits TENANT to leave any such goods and chattels at the leased premises, and TENANT does so, TENANT shall have no further claims and rights in such goods and chattels as against LANDLORD or those claiming by, through or under LANDLORD, and TENANT shall be deemed to have conveyed such items to LANDLORD unless LANDLORD elects to reject acceptance of the same.

20. HAZARDOUS MATERIALS
- TENANT covenants and agrees that, with respect to any hazardous, toxic or special wastes, materials or substances including asbestos, waste oil and petroleum products (the "Hazardous Materials") which TENANT, its agents or employees, may use, handle, store or generate in the conduct of its business at the leased premises TENANT will: (i) comply with all applicable laws, ordinances and regulations which relate to the treatment, storage, transportation and handling of the Hazardous Materials (ii) that TENANT will in no event permit or cause any disposal of Hazardous Materials in, on or about the leased premises and in particular will not deposit any Hazardous Materials in, on or about the floor or in any drainage system or in the trash containers which are customarily used for the disposal of solid waste; (iii) that TENANT will with advance notice and at all reasonable times permit LANDLORD or its agents or employees to enter the leased premises to inspect the same for compliance with the terms of this paragraph and will further provide upon five (5) days notice from LANDLORD copies of all records which TENANT may be obligated by federal, state and/or local law to obtain and keep; (iv) that upon termination of this Lease, TENANT will at its expense, remove all Hazardous Materials, which came to exist on, in, or under the leased premises during the term of this Lease or any extensions thereof, from the leased premises and comply with applicable local, state and federal laws as the same may be amended from time to time; and (v) TENANT further agrees to deliver the leased premises to LANDLORD at the termination of this Lease free of all Hazardous Materials which came to exist on, in, or under the leased premises during the term of this Lease or any extensions thereof. The terms used in this paragraph shall include, without limitation, all substances, materials, etc., designated by such terms under any laws, ordinances or regulations, whether federal state or local.
21. LIMITATION OF LIABILITY
- TENANT agrees to look solely to LANDLORD'S interest in the building for recovery of any judgment from LANDLORD or any of LANDLORD's partners, managers, or owners, it being agreed that LANDLORD and any other such party is not personally liable for any such judgment. The provision contained in the foregoing sentence shall not limit any right that TENANT might otherwise have to obtain an injunctive relief against LANDLORD or LANDLORD'S successors in interest, or any other action not involving the personal liability of LANDLORD and any other such party. Under no circumstances shall LANDLORD ever be liable for lost profits, indirect or consequential damages.
22. LANDLORD DEFAULT
- LANDLORD shall in no event be in default in the performance of any of its obligations hereunder unless and until LANDLORD shall have failed to perform such obligations within thirty (30) days or such additional time as is reasonably required to correct any such default after notice by TENANT to LANDLORD properly specifying wherein LANDLORD has failed to perform any such obligation. Further, if the holder of the mortgage on the building of which the leased premises are a part notifies TENANT that such holder has taken over LANDLORD'S rights under this Lease, TENANT shall not assert any right to deduct the cost of repairs or any monetary claim against lender or holder from rent thereafter due and accruing, but shall look solely to LANDLORD for satisfaction of such claim.
23. WAIVER OF RIGHTS
- No consent or waiver, express or implied, by either party to or of any breach of any covenant, condition or duty of the other, shall be construed as a consent or waiver to or of any other breach of the same or other covenant, condition or duty.
24. SUCCESSORS AND ASSIGNS
- The covenants and agreements of LANDLORD and TENANT shall run with the land and be binding upon and inure to the benefit of them and their respective heirs, executors, administrators, successors and assigns, but no covenant or agreement of LANDLORD, express or implied, shall be binding upon any person except for defaults occurring during such person's period of ownership nor binding individually upon any fiduciary, any shareholder or any beneficiary under any trust.
25. HOLDOVER
- If TENANT fails to vacate the leased premises at the termination of this Lease, then the terms of this Lease shall be applicable during said holdover period, except for base rent, which shall be increased to two (2) times the then-current base rent for the period just preceding such termination; but this provision shall not be interpreted as consent or permission by LANDLORD for TENANT to holdover at the termination of this Lease and the terms of this holdover provision shall not preclude LANDLORD from recovering any other damages which it incurs as a result of TENANT'S failure to vacate the leased premises at the termination of this Lease.
26. JURY TRIAL WAIVER
- NOTWITHSTANDING ANYTHING IN THIS LEASE TO THE CONTRARY, TENANT AND LANDLORD, FOR THEMSELVES AND THEIR SUCCESSORS AND ASSIGNS, HEREBY KNOWINGLY, WILLINGLY, AND VOLUNTARILY WAIVE ANY AND ALL RIGHTS TENANT AND/OR LANDLORD MAY HAVE TO A TRIAL BY JURY IN ANY FORCIBLE ENTRY AND DETAINER ("FED") ACTION OR PROCEEDING BROUGHT BY LANDLORD OR LANDLORD'S SUCCESSORS AND/OR ASSIGNS BASED UPON OR RELATED TO THE PROVISIONS OF THIS LEASE. LANDLORD AND TENANT HEREBY AGREE THAT ANY SUCH FED ACTION OR PROCEEDING SHALL BE HEARD BEFORE A SINGLE JUDGE OF THE APPROPRIATE DISTRICT COURT OR A SINGLE JUDGE OF THE APPROPRIATE SUPERIOR COURT, OR A FEDERAL DISTRICT COURT JUDGE SITTING IN THE DISTRICT OF MAINE.

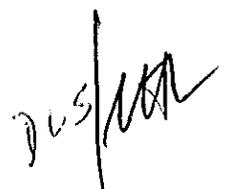

27. MISCELLANEOUS

If TENANT is more than one person or party, TENANT'S obligations shall be joint and several. Unless repugnant to the context, "LANDLORD" and "TENANT" mean the person or persons, natural or corporate, named above as LANDLORD and TENANT respectively, and their respective heirs, executors, administrators, successors and assigns. LANDLORD and TENANT agree that this Lease shall not be recordable but each party hereto agrees, on request of the other, to execute a Memorandum of Lease in recordable form and mutually satisfactory to the parties. If any provision of this Lease or its application to any person or circumstances shall to any extent be invalid or unenforceable, the remainder of this Lease and the application of such provision to persons or circumstances other than those as to which it is invalid or unenforceable, shall not be affected thereby and each provision of this Lease shall be valid and enforceable to the fullest extent permitted by law. The submission of this Lease or a summary of some or all of its provisions for examination by TENANT does not constitute a reservation of or option for the premises or an offer to lease said premises, and this document shall become effective and binding only upon the execution and delivery hereof by both LANDLORD and TENANT. Employees or agents of LANDLORD have no authority to make or agree to make a lease or any other agreement or undertaking in connection herewith. All negotiations, considerations, representations and understandings between LANDLORD and TENANT are incorporated herein and no prior agreements or understandings, written or oral, shall be effective for any purpose. No provision of this Lease may be modified or altered except by agreement in writing between LANDLORD and TENANT, and no act or omission of any employee or agent of LANDLORD shall alter, change, or modify any of the provisions hereof. Time is of the essence of this agreement. This Lease shall be governed exclusively by the provisions hereof and by the laws of the State of Maine. The headings herein contained are for convenience only, and shall not be considered a part of this Lease.

28. BROKERAGE

TENANT warrants and represents to LANDLORD that it has not dealt with any broker, finder or similar person concerning the leasing of the leased premises, and agrees to defend and indemnify LANDLORD against any claim from a broker or finder claiming by or through TENANT. LANDLORD warrants and represents to TENANT that it has not dealt with any broker, finder or similar person concerning the leasing of the leased premises other than The Dunham Group ("LANDLORD'S BROKER"). LANDLORD agrees to pay LANDLORD'S BROKER any commission due upon execution of this Lease, and in the event of any brokerage claims against TENANT by LANDLORD'S BROKER, LANDLORD agrees to defend the same and indemnify TENANT against any such claim.

DISCLAIMER: THIS IS A LEGAL DOCUMENT. IF NOT FULLY UNDERSTOOD, CONSULT AN ATTORNEY.

IN WITNESS WHEREOF, the said parties hereunto set their hands and seals this 21st day of June, 2013.

TENANT:

LANDLORD:

CITY OF PORTLAND, MAINE
Legal Name of Tenant

212 CANCO REALTY LLC
Legal Name of Landlord

Mark H. Rees
Signature

David L. Small
Signature

Mark H. Rees, City Manager
NAME/TITLE

David L. Small, Manager
NAME/TITLE

Sonia Bean
Witness to Tenant

Kenn M. Nelson
Witness to Landlord

APPROVED AS TO FORM
[Signature]
CORPORATION COUNSEL'S OFFICE

[Handwritten signature]

lease Exhibit A
City of Portland Warehouse 2



Graham
Architects

Kennebunkport,
Maine
T:207.967.8850
F:207.967.8851

www.grahamarchitects.com

PROJECT

Existing Conditions
Nelson and Small
212 Canco Road
Portland, Maine

04.14.13

CLIENT

Nelson and Small
212 Canco Road
Portland, ME

CONTRACTOR

STRUCTURAL ENGINEER

INFORMATION

Path: m:\arch\structure\nelson and small

Issue Date: 04.14.13

Drawn By: DG

Checked By: DG

Revision:

- 1.
- 2.
- 3.
- 4.


TITLE

First Floor Plan


SCALE: 1/16"=1'-0"

©2013 Graham Architects All rights reserved. Information, plans, and designs in this document are proprietary to and owned by Graham Architects and may not be disclosed to any third party, reproduced, posted on a global computer information network, or distributed in any way without the written consent from Graham Architects.

A101

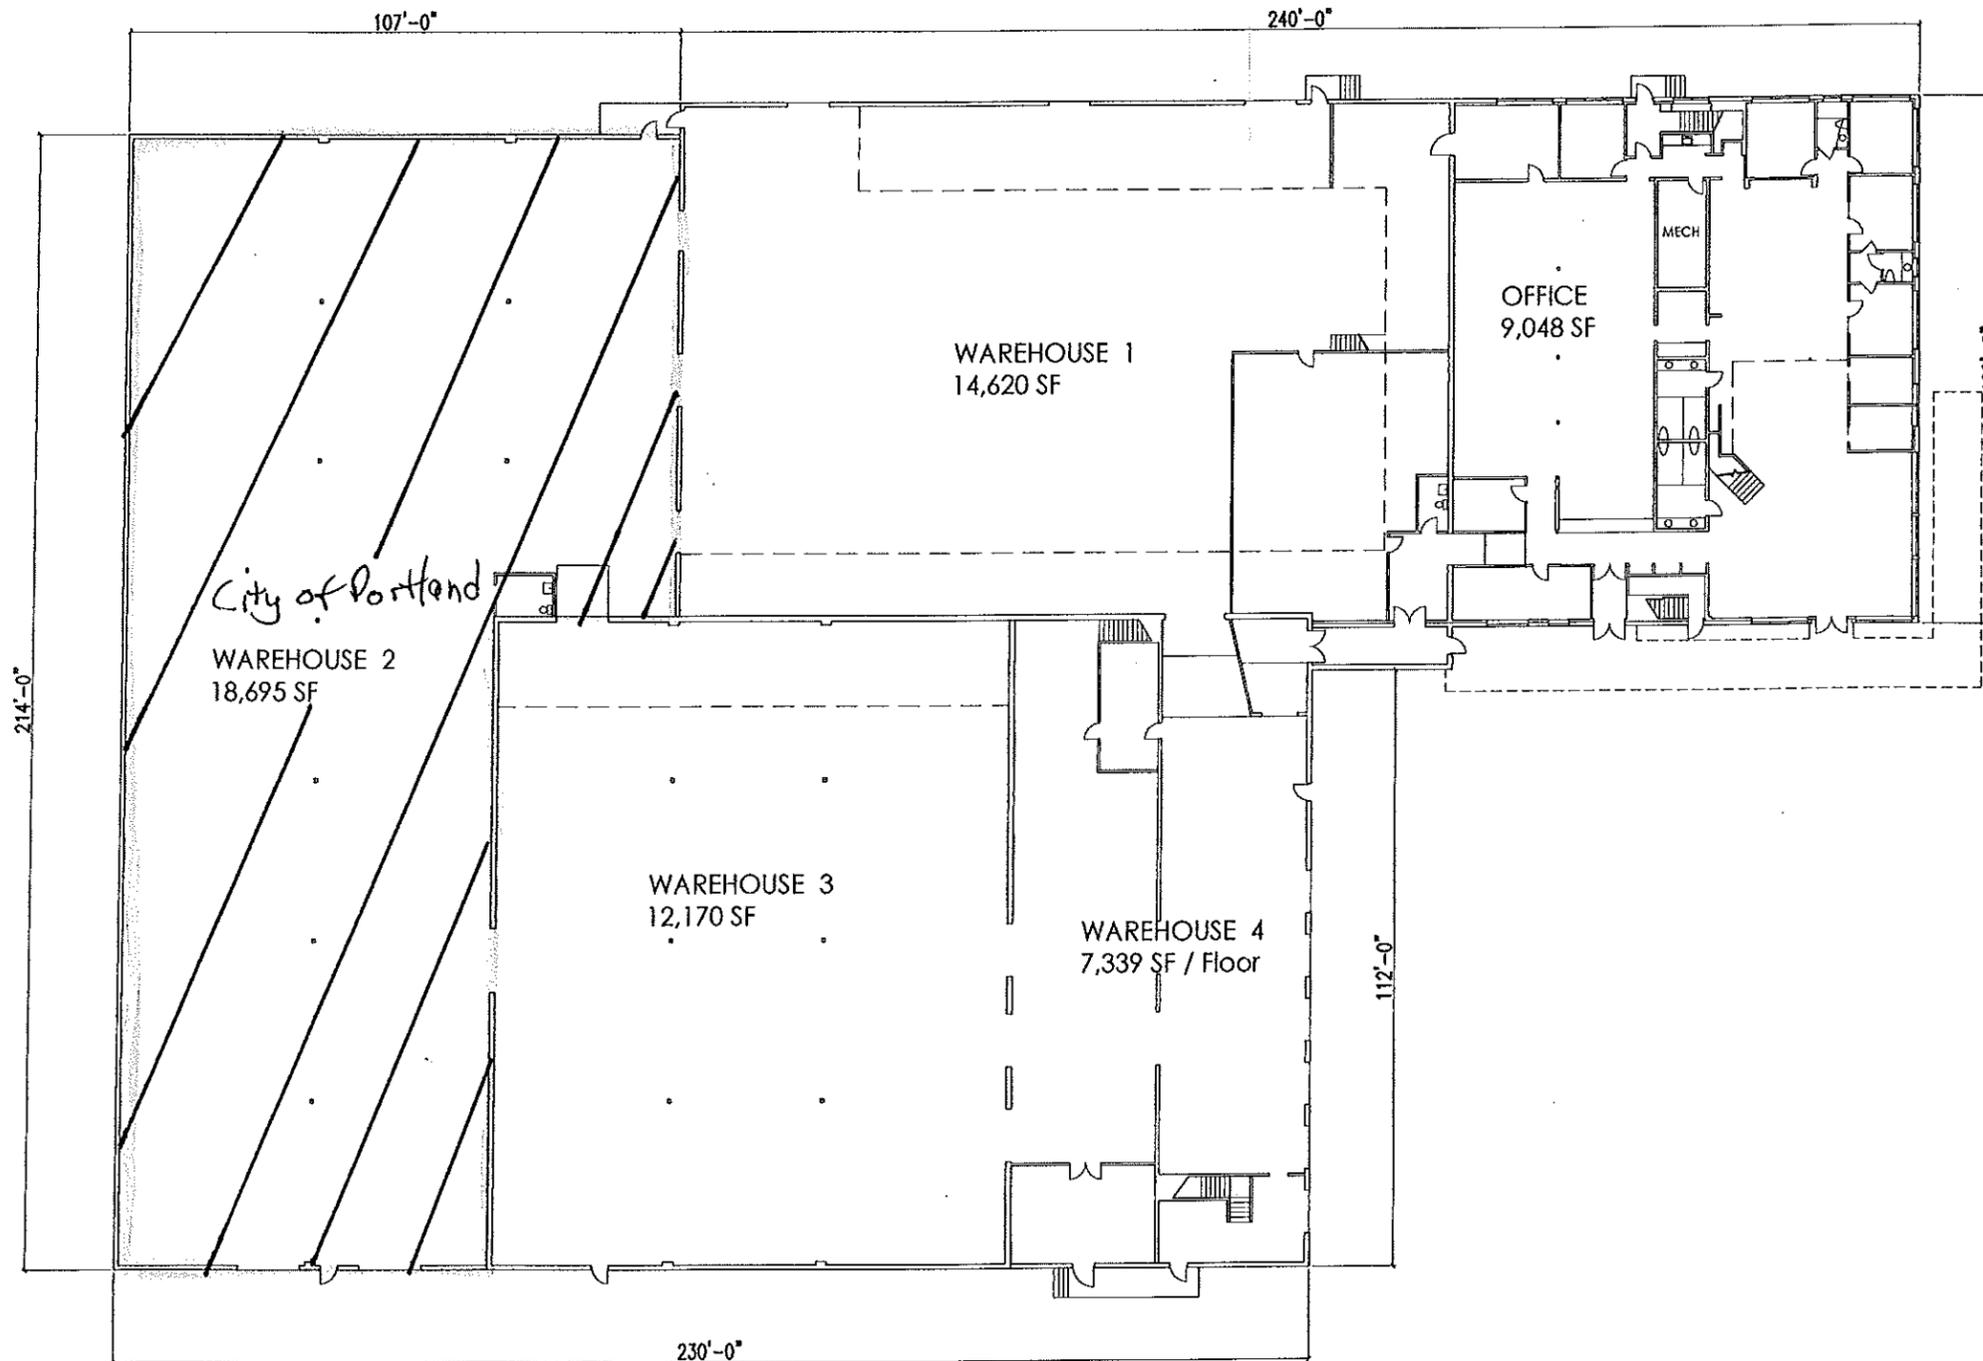

1 FIRST FLOOR PLAN
1/16"=1'-0"

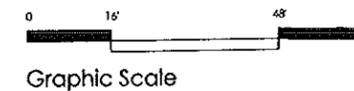

212 Canco Realty LLC

212 Canco Road
Portland, ME 04103

November 19, 2015

Gregory A. Mitchell
Director of Economic Development
City of Portland, Maine
389 Congress Street, Room 308
Portland, ME 04101

RE: 212 Canco Realty, LLC Commercial Lease with Option to Purchase dated March 28, 2014 (the "Lease/Option Agreement")

Dear Greg:

The City of Portland, Maine (the "City") has an option to purchase the 212 Canco Road Portland Maine Property (the "Property") owned by 212 Canco Realty, LLC during the option period from March 1, 2017 through October 31, 2018. You have asked 212 Canco Realty, LLC to consider allowing the City to exercise its option and close on the transaction on the Property earlier than March 1, 2017.

As an accommodation to the City, 212 Canco Realty, LLC would consider an earlier closing date to allow the City to consolidate its real estate holdings on the following terms:

- A) The City may exercise its option and close on the Property at any time after January 1, 2016 and before March 31, 2016;
- B) In addition to the purchase price, the City will pay 212 Canco Realty, LLC \$150,000, which represents a portion of the base rent for the two independent tenants for the period following the closing date until the original option period begins—March 31, 2017 (the "Rent Share") in consideration of the rent loss 212 Canco Realty, LLC would incur by agreeing to an early closing date. (The City would keep all common area maintenance and property tax payments paid by the two independent tenants.)

If this is agreeable, we will ask Charlie Miller to prepare a draft amendment to the Lease/Option Agreement to address the terms above. All of the other terms and conditions in the Lease/Option Agreement would continue to be in full force and effect.

Please sign this letter below, acknowledging this letter is not binding on the City or 212 Canco Realty, LLC until an amendment to the Lease/Option Agreement setting forth all of the terms and conditions has been negotiated and executed.

Sincerely,

David Small, Manager

Acknowledged:

City of Portland, Maine

By: _____

Its: _____

cc: Leonard M. Nelson
Kenneth Nelson
Charles E. Miller