


# WEST COMMERCIAL PATHWAY PORTLAND, MAINE WIN 018865.00

COLOR KEY	
PROPOSED FEATURES	EXISTING FEATURES
TRAVELWAY	TRAVELWAY
SHOULDER, PAVED	SHOULDERS
DRIVES, PAVED	DRIVES & PARKING LOTS
DRIVES, GRAVEL	BUILDINGS
PAVED: APRON	ISLANDS
SIDEWALKS	SIDEWALKS
SLOPE/GRASS	WOODS, TREES, BUSHES
ISLANDS, RAISED	WATER
ISLANDS, FLUSH	EXISTING WETLANDS
BLDS, TREES ALL REMOVED	WOOD-WALLS
FILL SLOPE LINE	GARDENS
CUT SLOPE LINE	CENTER LINE
RAW LINE	BRIDGE-DECK
TEXT	LEDGE
LANE LINES	
DIRECTIONAL ARROWS	
PROPOSED DRAINAGE	
PROPOSED LANDSCAPING	

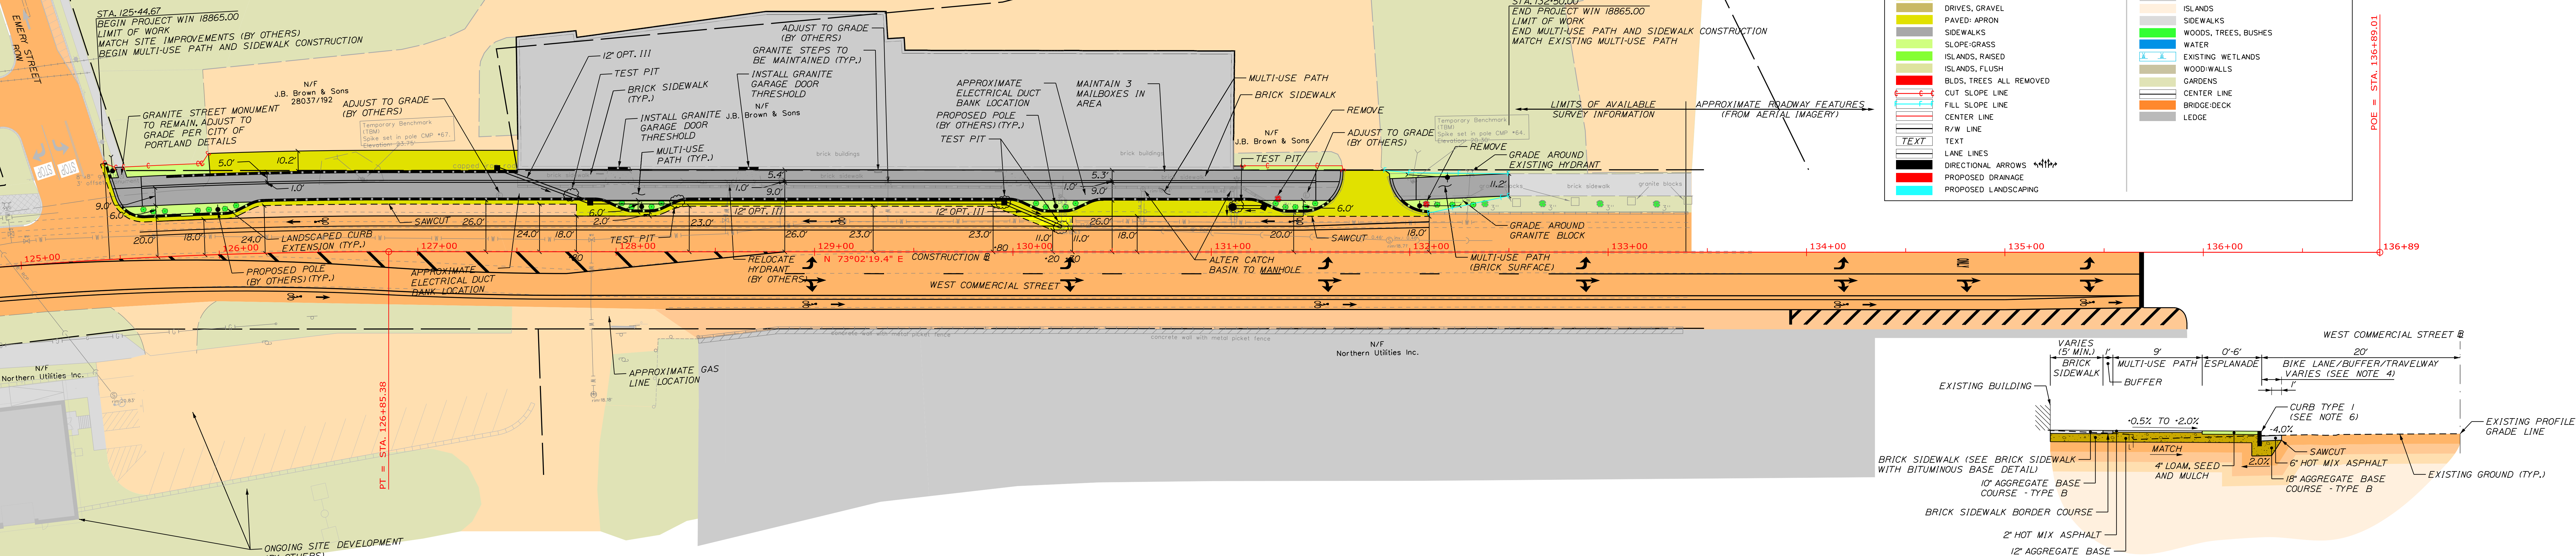

**SCALE: 1"=25'**

